


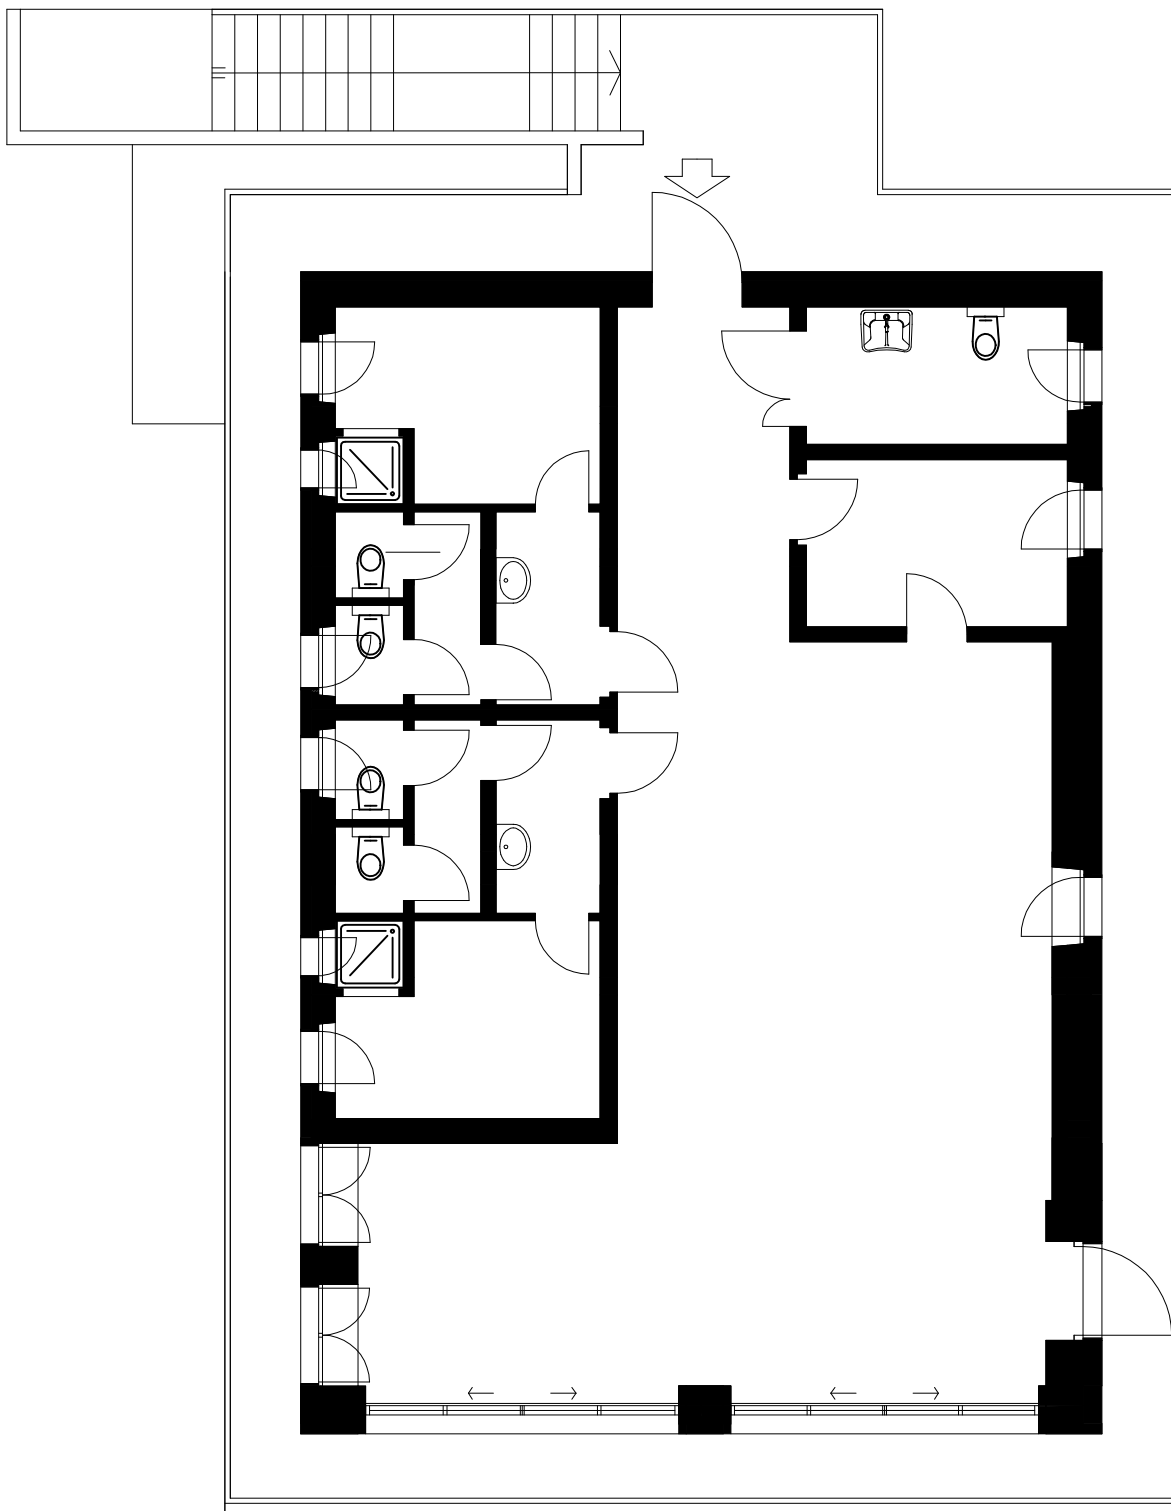

PLANIMETRIA CASA DEL FONDO - SCALA 1:100